


2nd. ADVANCE WARNING SIGNS TO BE INSTALLED PRIOR TO ROAD CLOSURE (DATE/DURATION TBC BY CLIENT)

This Road will be closed On xx/xx/xx for xxxxxx

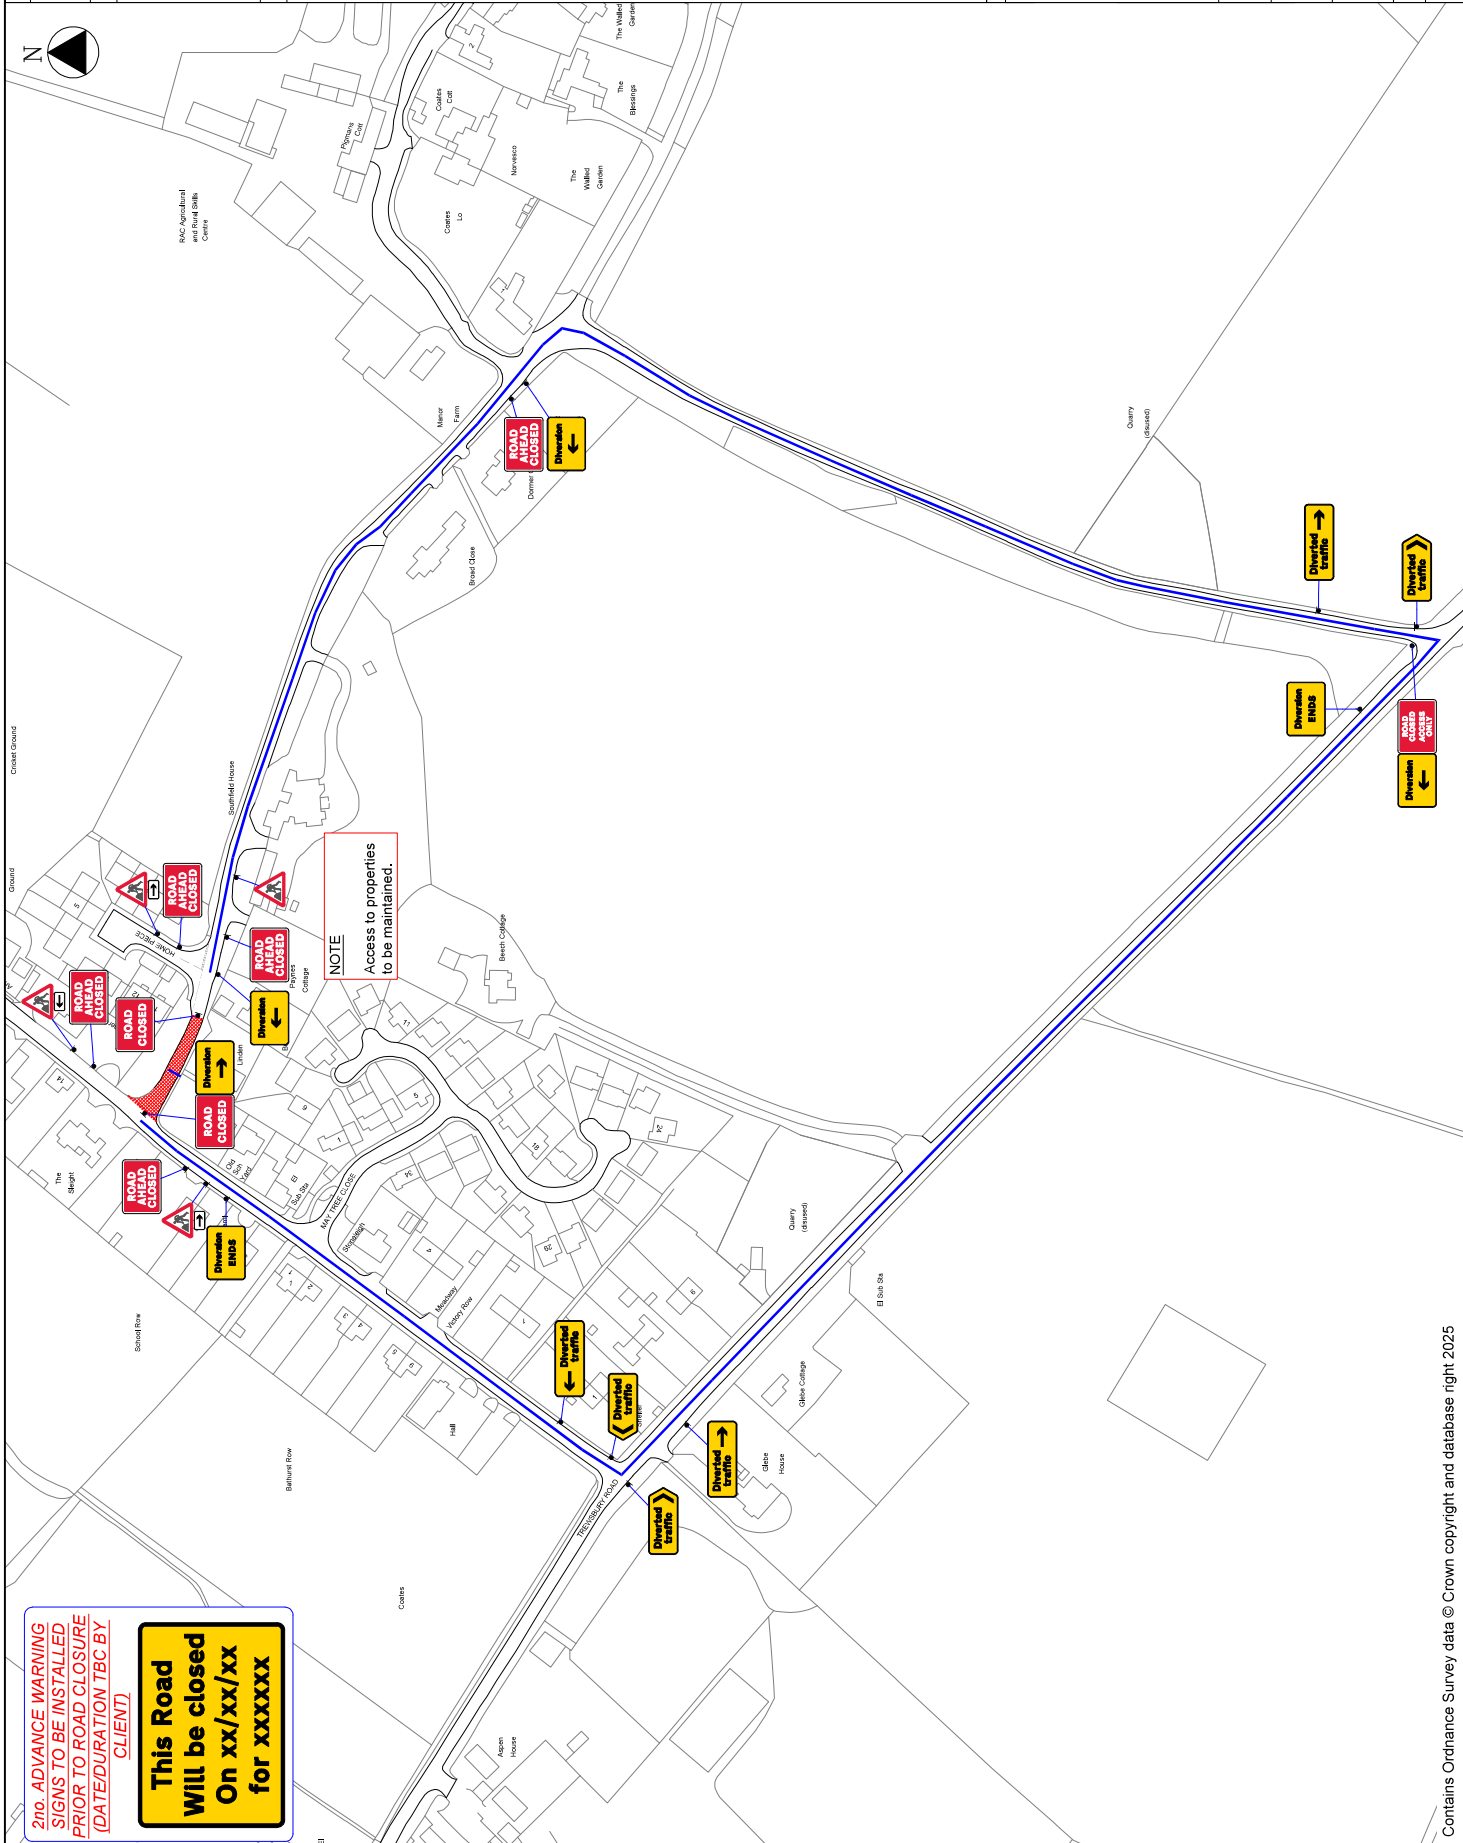

NOTE
Access to properties to be maintained.

NOTES:

- All signs signs will comply with Chapter 6 of the Traffic Signs Manual
- All traffic management equipment shall be provided by the Contractor unless otherwise specified.
- Signs shall be installed in accordance with the Traffic Signs Manual and the relevant traffic signs.
- Where signs are placed in advance of the road closure, they shall be removed as soon as it is no longer necessary.

KEY:

- SIGN
- CLOSED AREA
- DIVERSION

SIGN SCHEDULE:

Qty 1. Ref: 13400000 Road ahead closed sign	
Qty 2. Ref: 2302 Sign of temporary diversion route	
Qty 3. Ref: 2302 Sign of temporary diversion route	
REV:	DESCRIPTION:	BY:	DATE:



PROJECT: MANOR FARM ROAD
COATES, GLOUCESTERSHIRE

POST CODE: GL7 6NH

SCALE @ A3: NTS

DATE: 08/12/2025

DRAMA BY: LJV

CHECKED BY: A.M.

BRANDED BY: ASP 1771 1.001

REVISION:

PROJECT CODE: GL7 6NH

SPEED OF ROAD: 30

What3Words: shortens, finest, Limerick

TITLE: ROAD CLOSURE & DIVERSION